

B' →

→ A

← B

GENTSTOILET
3.9 M X 4.6 M

LADIES TOILET
4.0 M X 4.6 M

TOILET
1.2 M X 0.9 M

TOILET
1.3 M X 0.9 M

HANDICAPT
TOILET
1.3 M X 1.9 M

TOILET
0.9 M X 1.2 M

TOILET
0.9 M X 1.2 M

TOILET
0.8 M X 1.2 M

HANDICAPT
TOILET
1.3 M X 1.9 M


RAMP

RAMP

Superintending Archaeologist
Superintending Archaeologist
Archaeological Survey of India
Jodhpur Circle, Jodhpur

Asstt. Suptdg. Archt. Engineer
Asstt. Suptdg. Archt. Engineer
Archaeological Survey of India
Jodhpur Circle, Jodhpur

Mohammad
02109115
CONSERVATION ASSISTANT

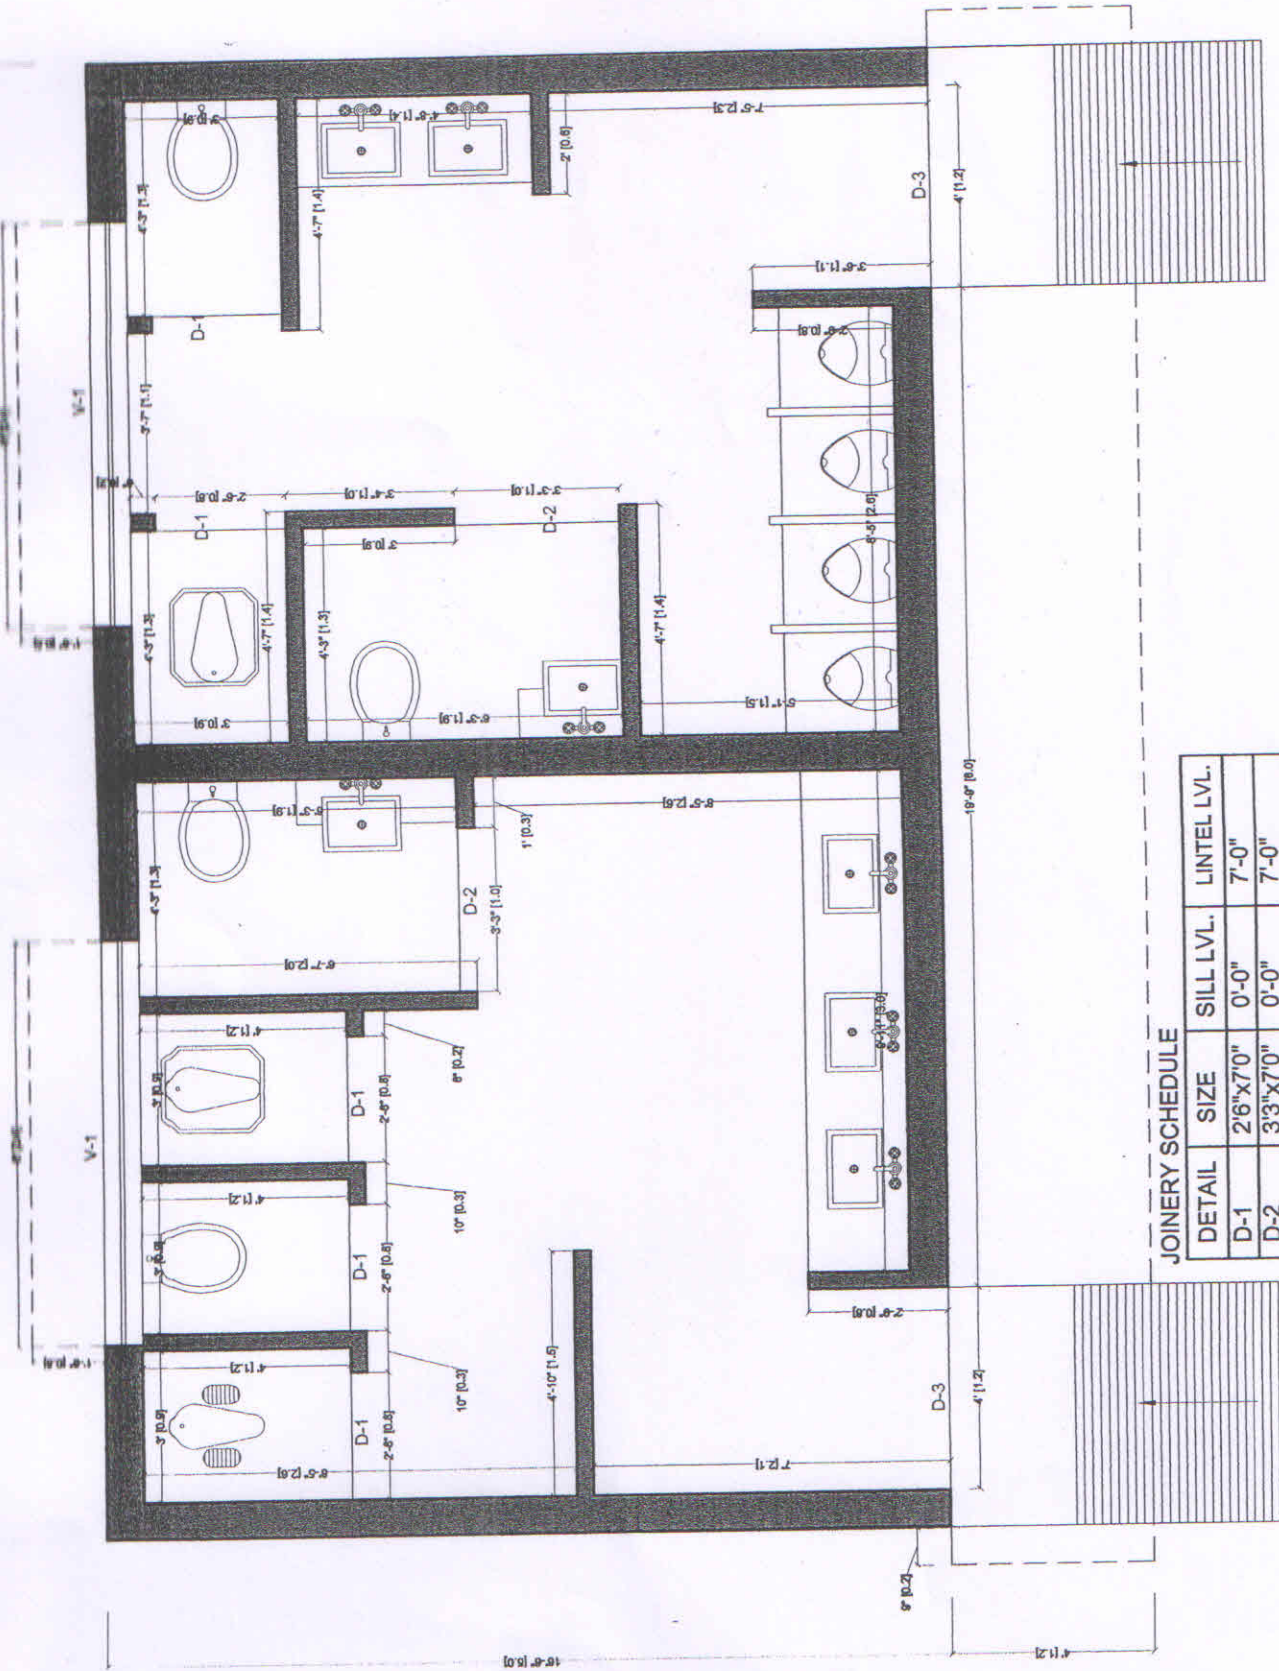


JOINERY SCHEDULE

DETAIL	SIZE	SILL LVL.	LINTEL LVL.
D-1	2'6" x 7'0"	0'-0"	7'-0"
D-2	3'3" x 7'0"	0'-0"	7'-0"
D-3	4'0" x 7'0"	0'-0"	7'-0"
V-1	8'0" x 2'0"	7'-6"	9'-6"


Mehendra
 0216911
WORKING PLAN
CONSERVATION ASSISTANT

Sudha 30915
 Asstt. Suptog. Arch. Engineer
 Archaeological Survey of India
 Jodhpur Circle, Jodhpur

Amrutesh
 Superintending Archaeologist (I/C)
 Archaeological Survey of India
 Jodhpur Circle, Jodhpur

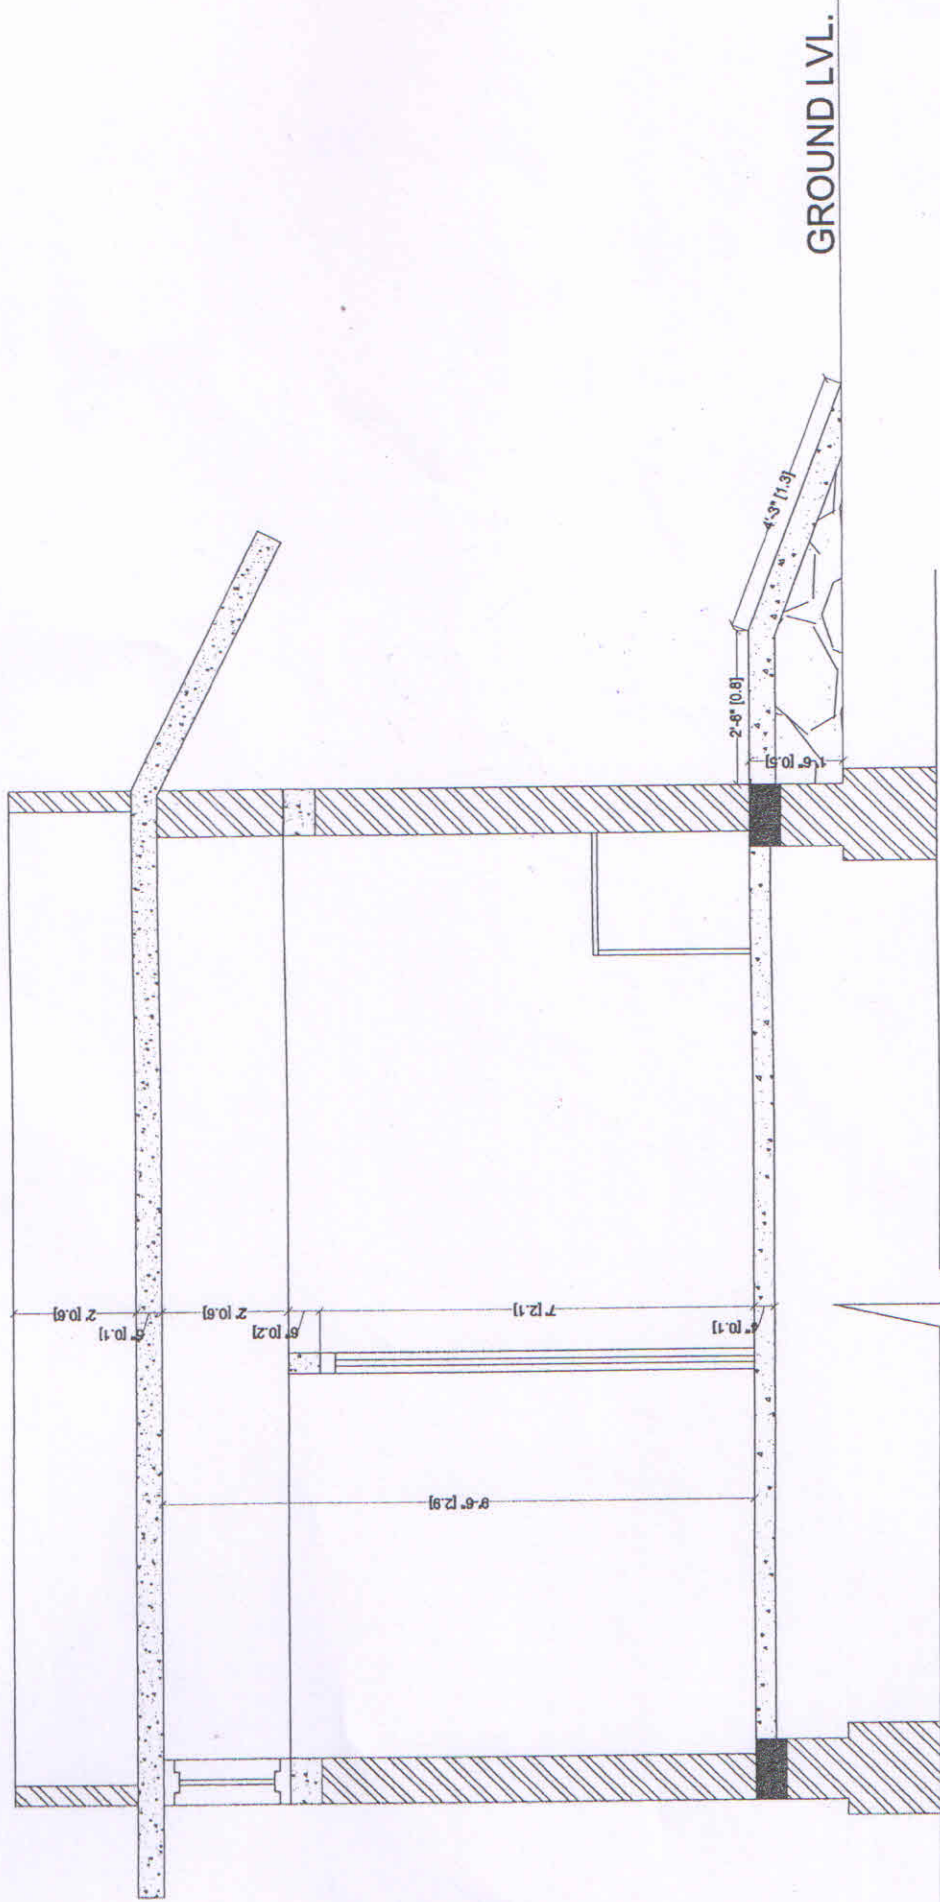


SECTION = A - A'


 Superintendent Archaeologist
 Archaeological Survey of India
 Jodhpur Circle, Jodhpur


 Asstt. Suptdg. Archt. Engineer
 Archaeological Survey of India
 Jodhpur Circle, Jodhpur


 CONSERVATION ASSISTANT

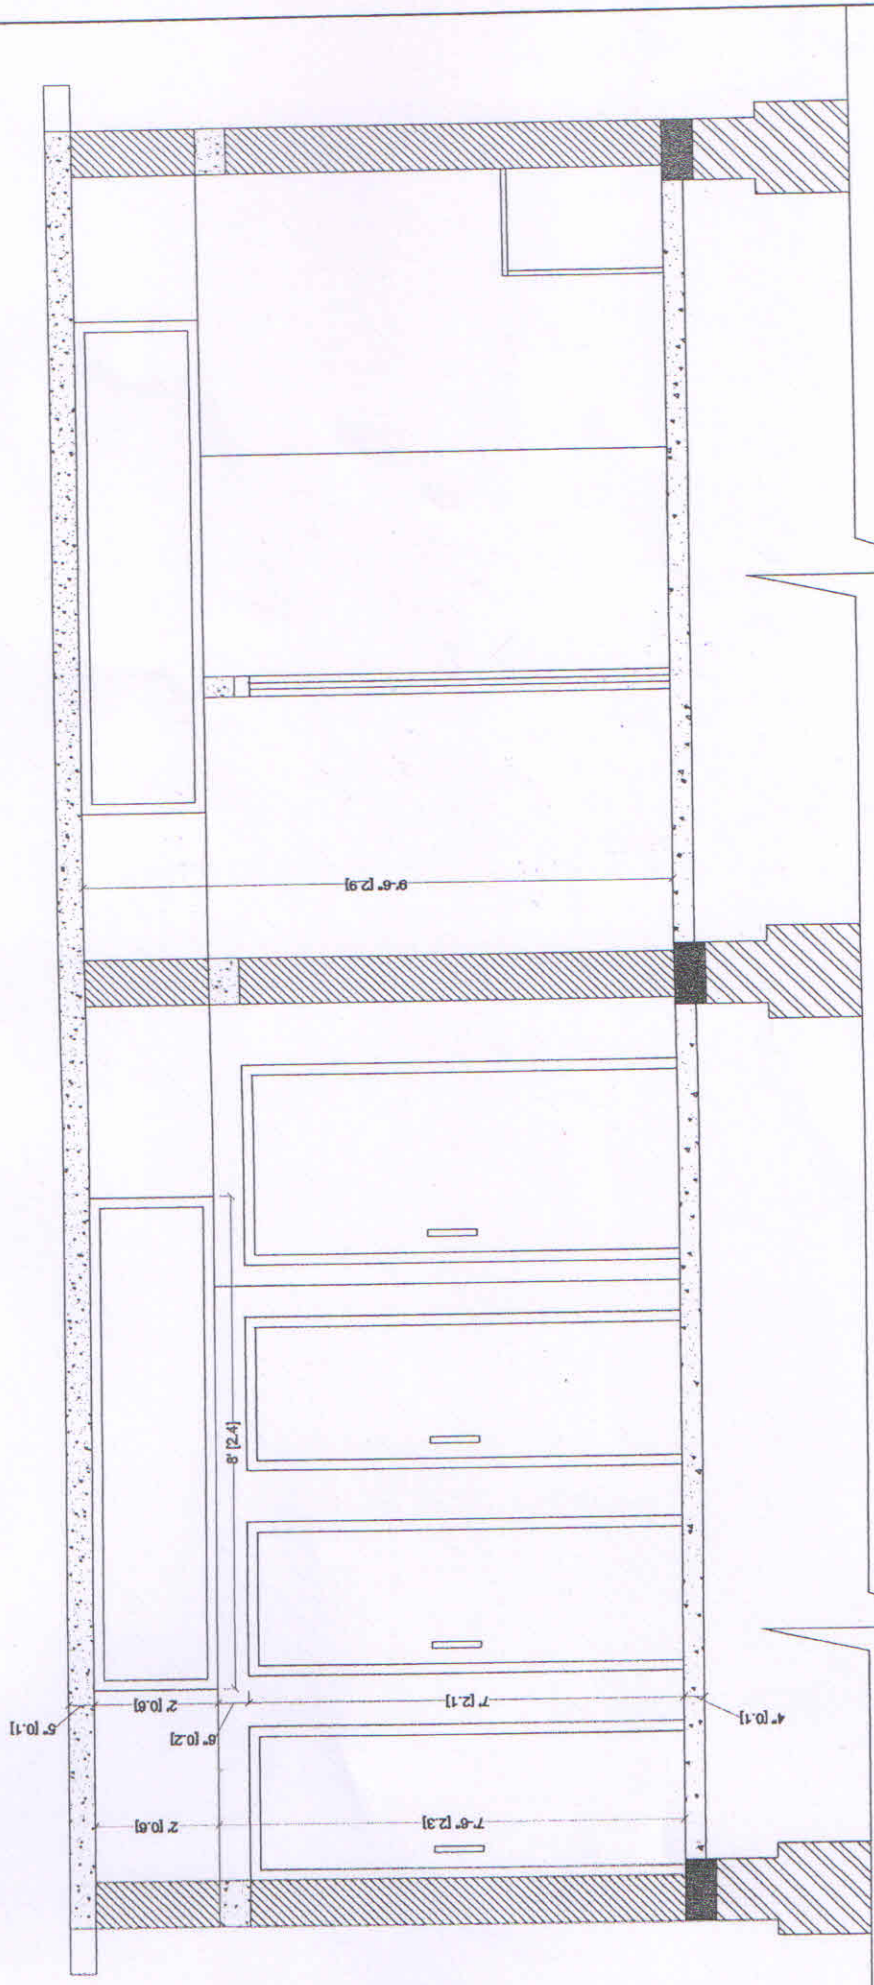


SECTION = B - B'


Hemant
 27/09/15
CONSERVATION ASSISTANT

SMB 17-9-15
 Asstt. Suptdg. Arch. Engineer
 Archaeological Survey of India
 Jodhpur Circle, Jodhpur

[Signature]
 Superintending Architect (P/C)
 Archaeological Survey of India
 Jodhpur Circle, Jodhpur

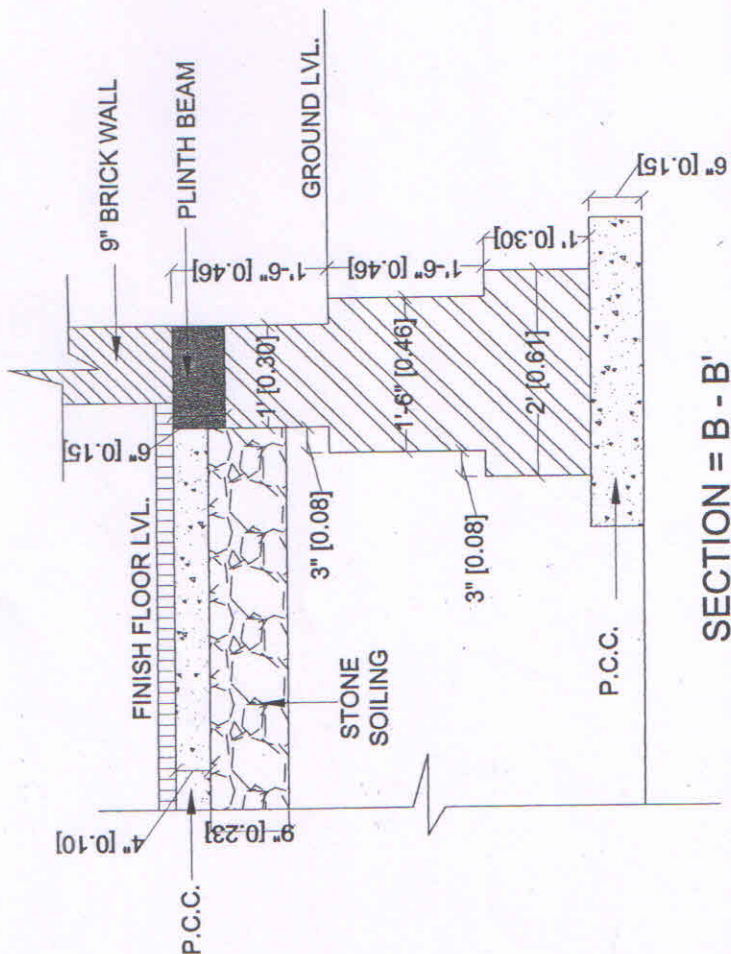

SECTION = B - B'


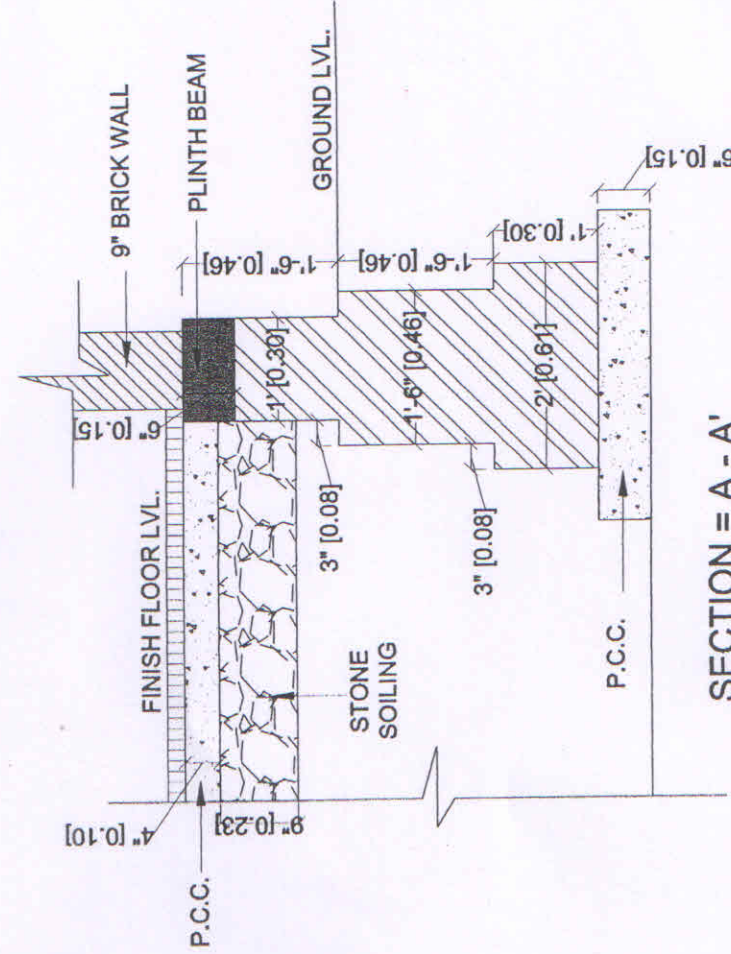


SECTION = A - A'


Hahendra
 21/09/15
 CONSERVATION ASSISTANT

Asstt. Suptdg. Arch. Engineers
 Archaeological Survey of India
 Jodhpur Circle, Jodhpur

Superintending
 Archaeological Survey of India
 Jodhpur Circle, Jodhpur

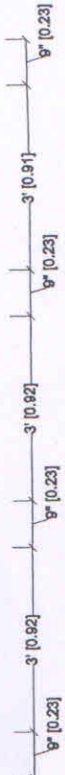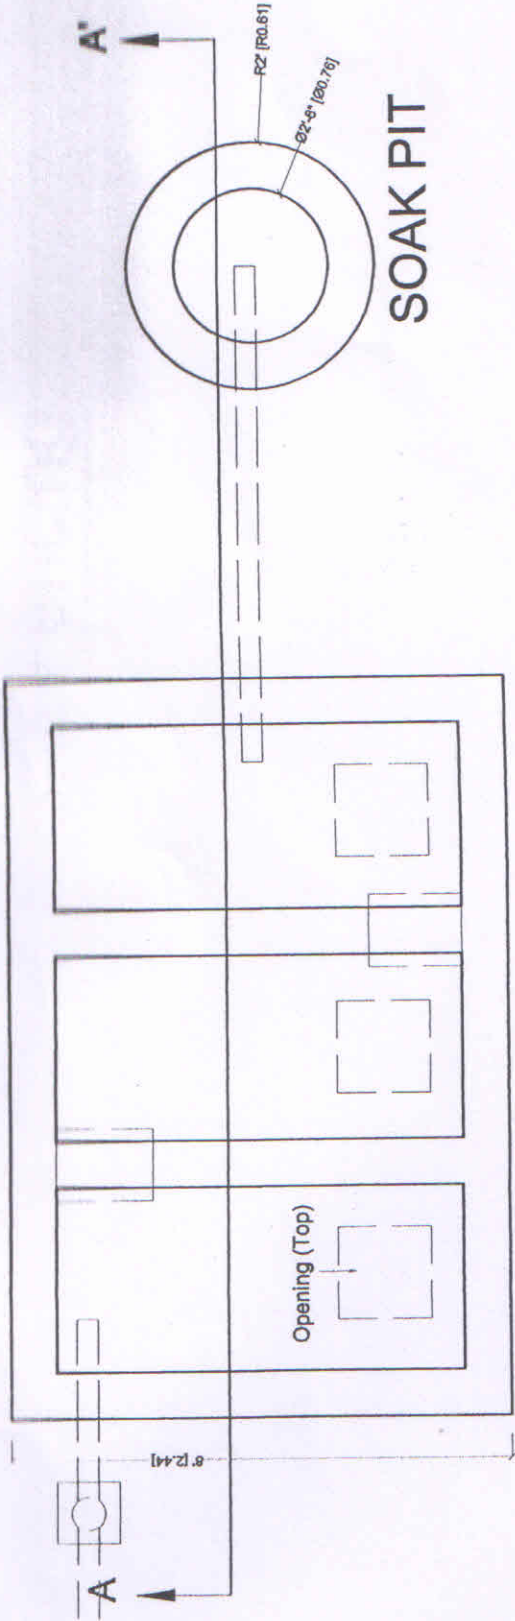

SEPTIC TANK (PLAN)
8' 0" X 12' 0" X 6' 0"

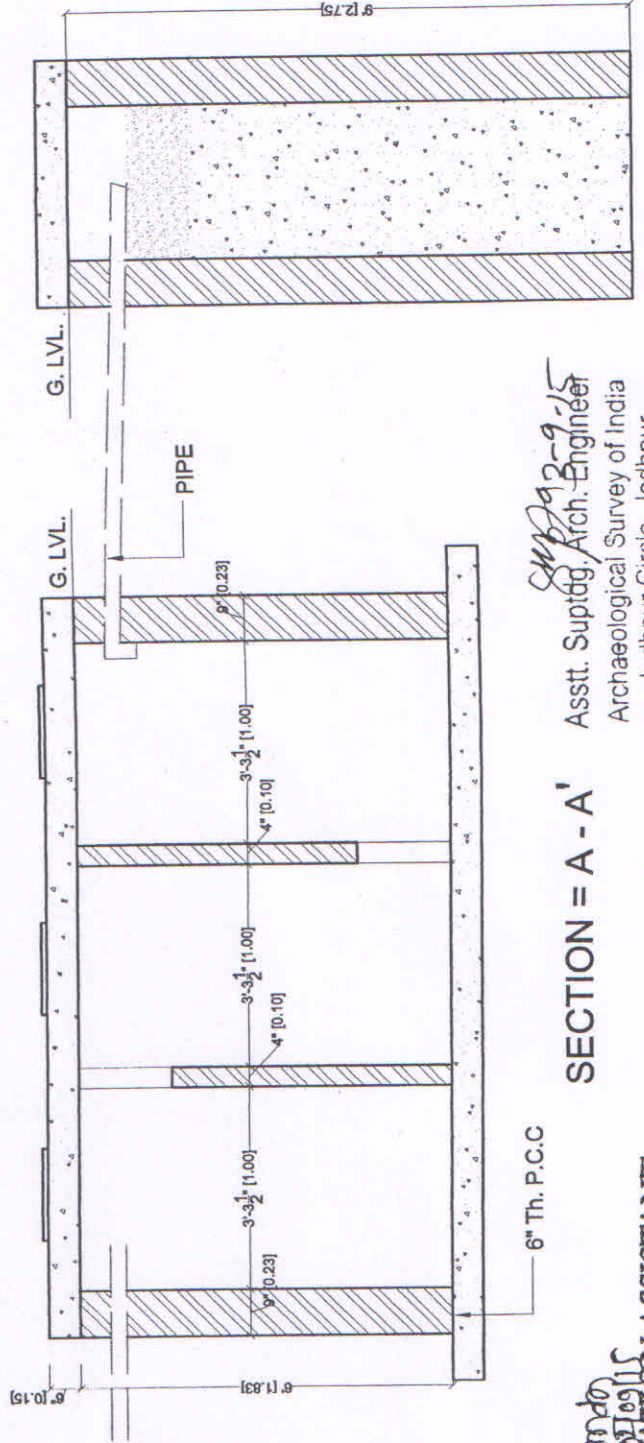

SECTION = A - A'

SMB 2-9-15
 Asstt. Suptdg. Arch. Engineer
 Archaeological Survey of India
 Jodhpur Circle, Jodhpur

[Signature]
 Superintending Archaeologist (I/C)
 Archaeological Survey of India
 Jodhpur Circle, Jodhpur

[Signature]
 CONSERVATION ASSISTANT

Detail of Grill Fencing

